


East Elevation

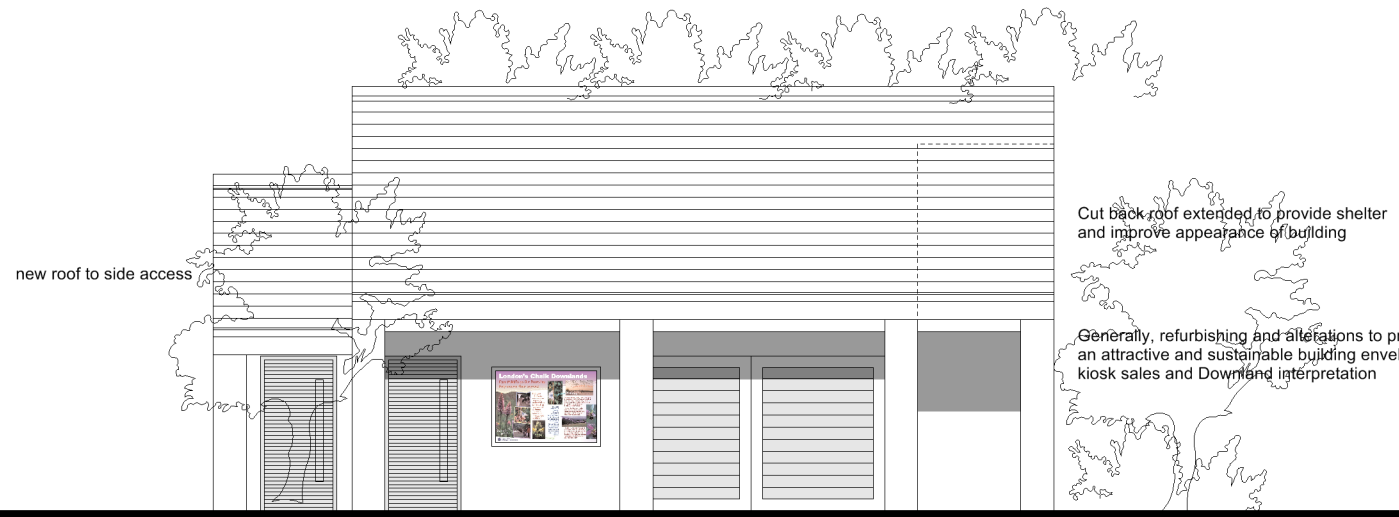


North Elevation


Large fold back doors to kiosk to be used for interpretive panels

NOTES :
 Figured dimensions only are to be taken from this drawing. All dimensions are to be checked on site before any work is put in hand.

Cut back roof extended to provide shelter and improve appearance of building
 Generally, refurbishing and alterations to provide an attractive and sustainable building envelope for services, kiosk sales and Downland interpretation

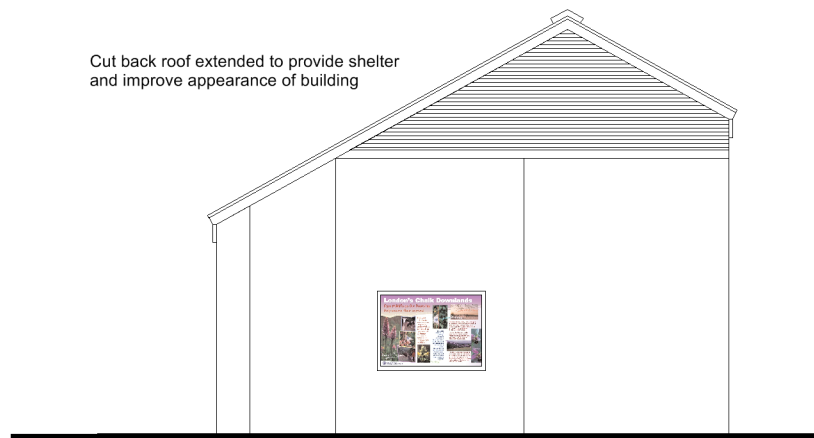

South Elevation

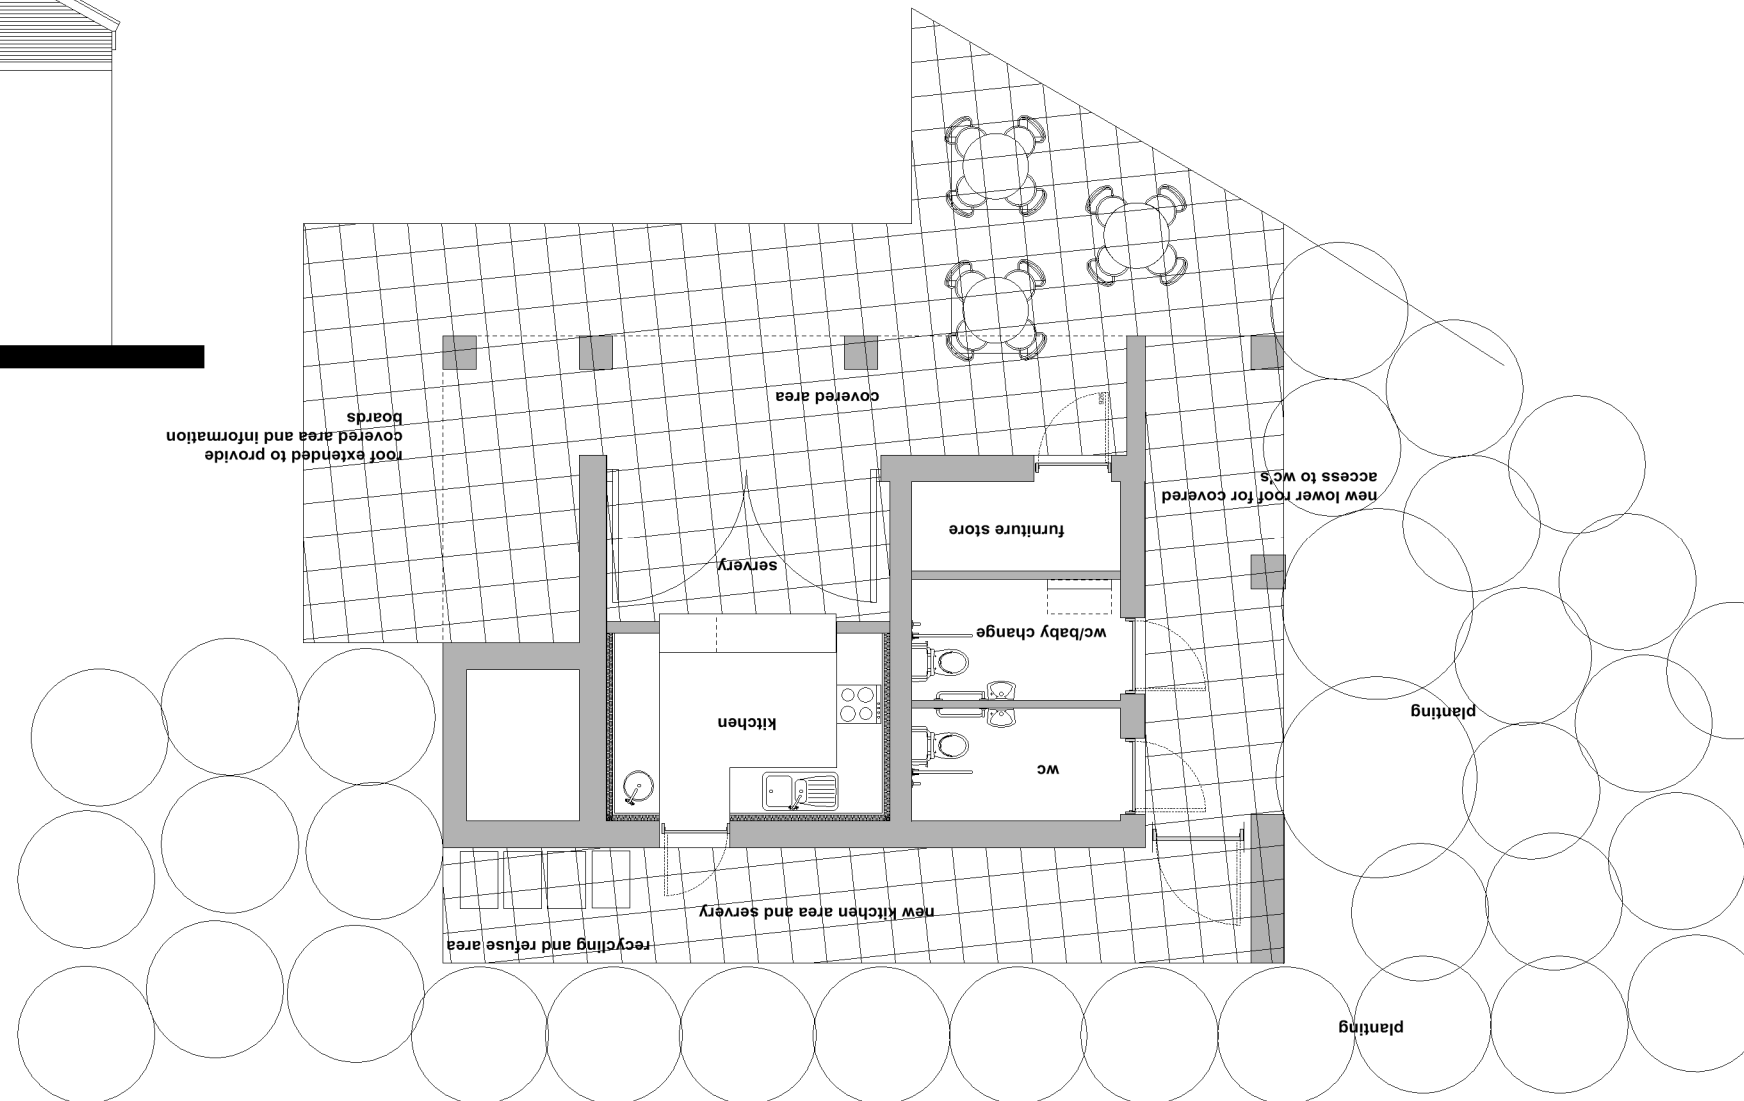

Rev	Revision Details	Drawn	Date
Mark	Revision	Drawn	Date Checked

SALT architects
 54 Lairgate, Beverley,
 East Yorkshire
 HU17 8EU
 telephone 01482 888102
 fax 01482 888621

Client's name
LUC

Job title
Farthing Down Kiosk

Drawing title
sketch scheme 2

Scale
NTS

Drawn	Checked	Date
GH		MM/DD/YY
Job No	Drawing No.	Rev
2258	02	-

Status
DRAWING STATUS